



1 0B - Ground Floor  
1 : 75

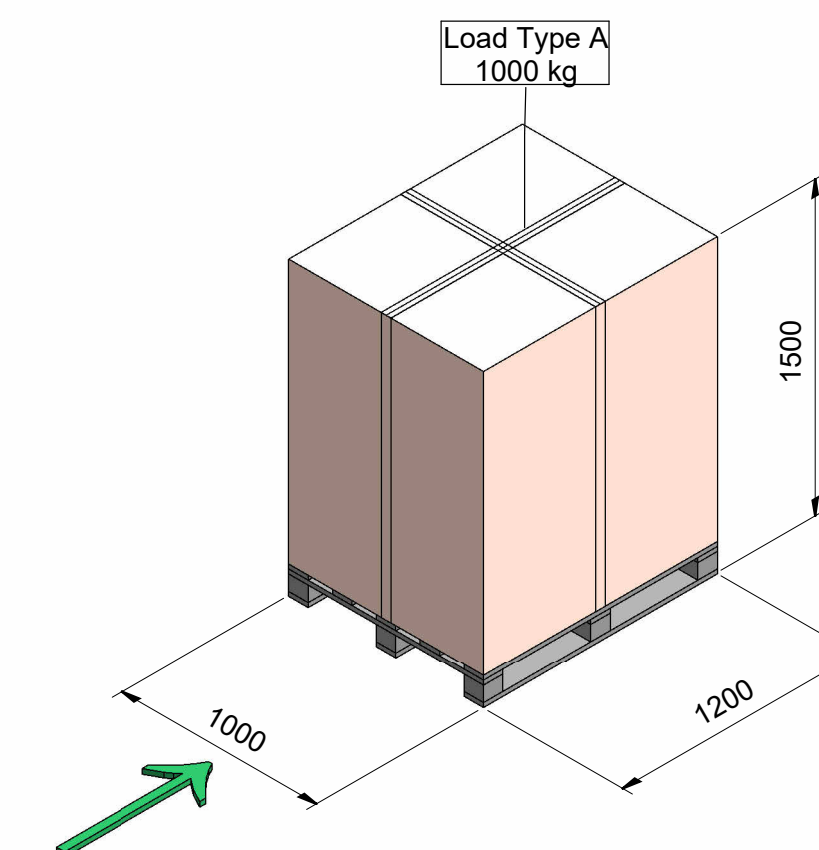

Pallet Count		
Type	Load Mass	Count
Load Type A	1000 kg	728

**Volume Stored**  
Per Pallet = 1.8m<sup>3</sup>  
In Total = 1,310.4m<sup>3</sup>

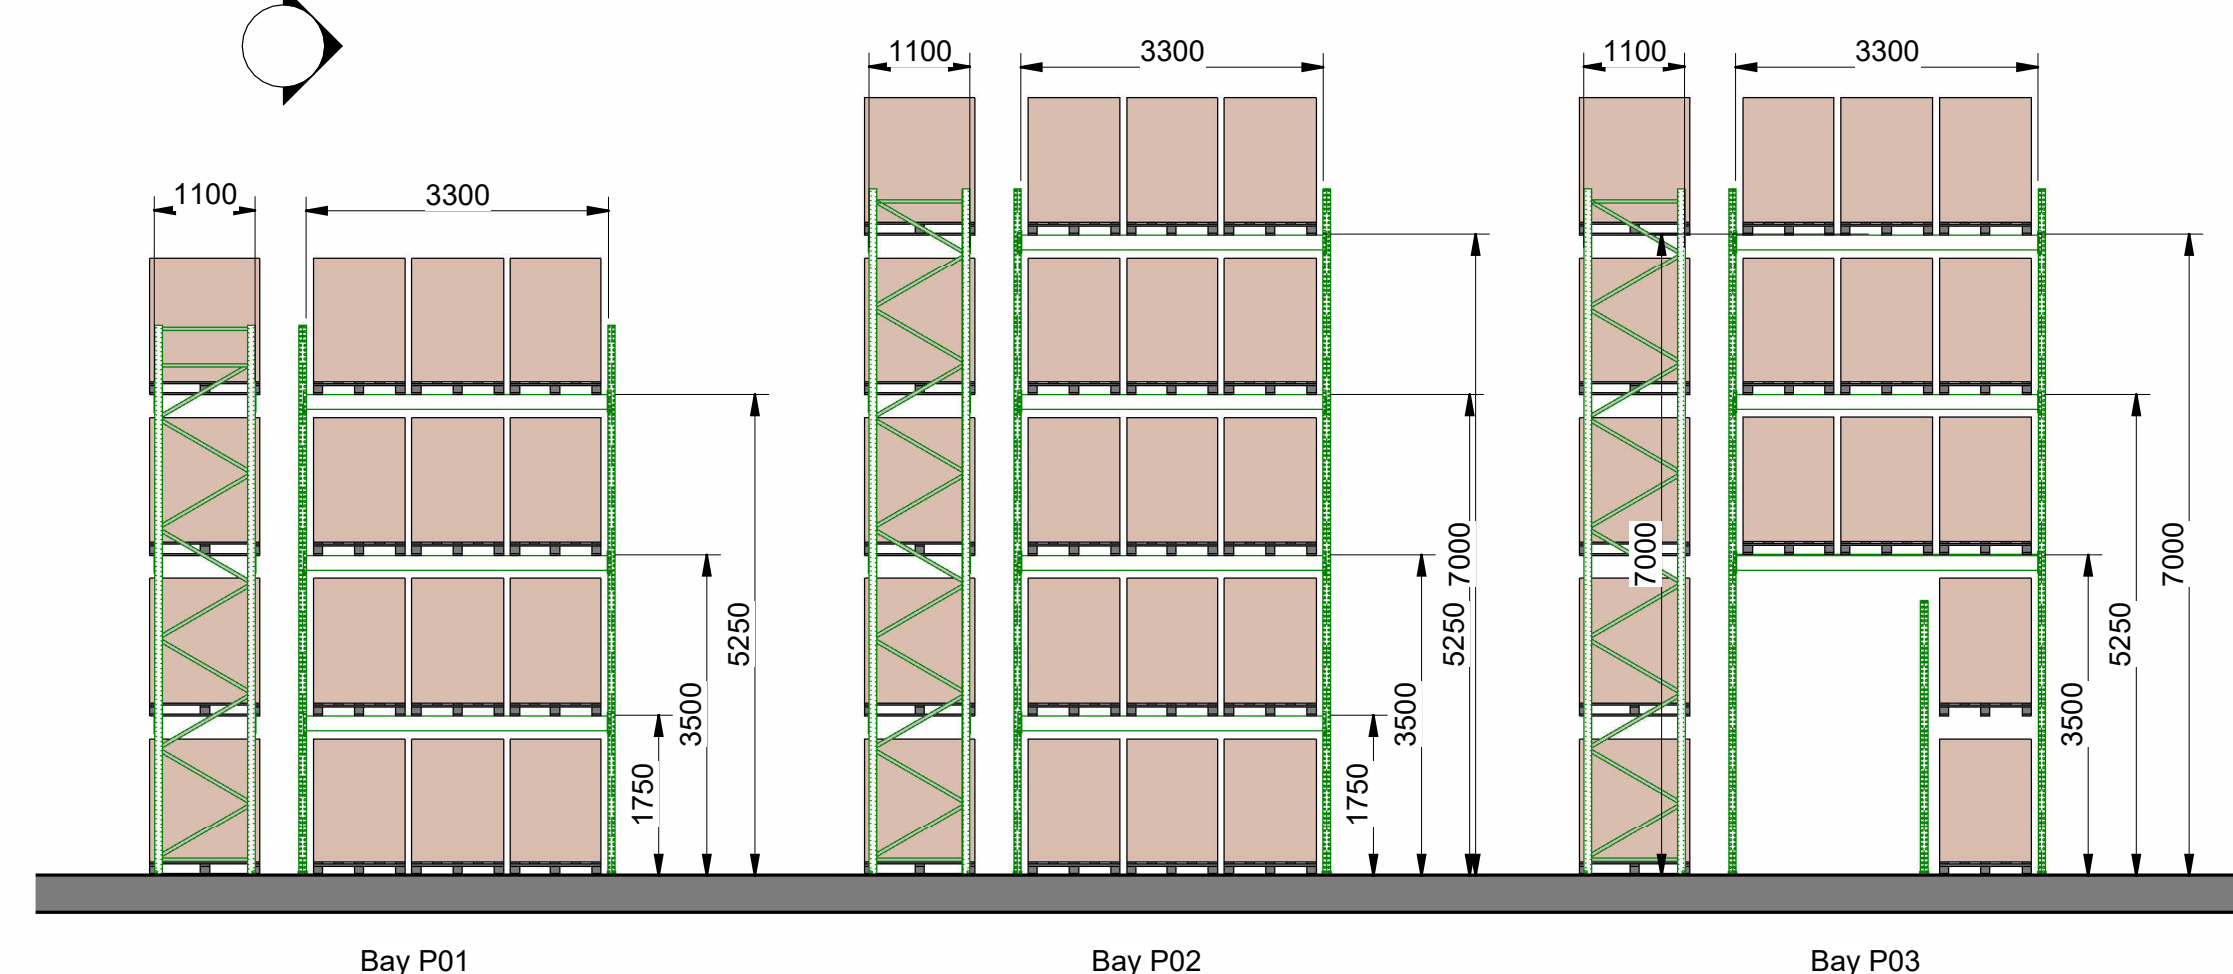

SUBJECT TO A FULL SITE SURVEY

01	Initial Proposal	KM	13.06.25
Issue	Details	By	Date

The information contained within this drawing is confidential and is not to be disclosed to others without the written authority of SEC Storage



Status	Job No.	Option	Element	Drawing	Issue	Scale	Paper
PR	237360	H	GA	01	01	1:75	A1



Unit E - GA Plan and Elevations