



1 Bay Elevations
1 : 75

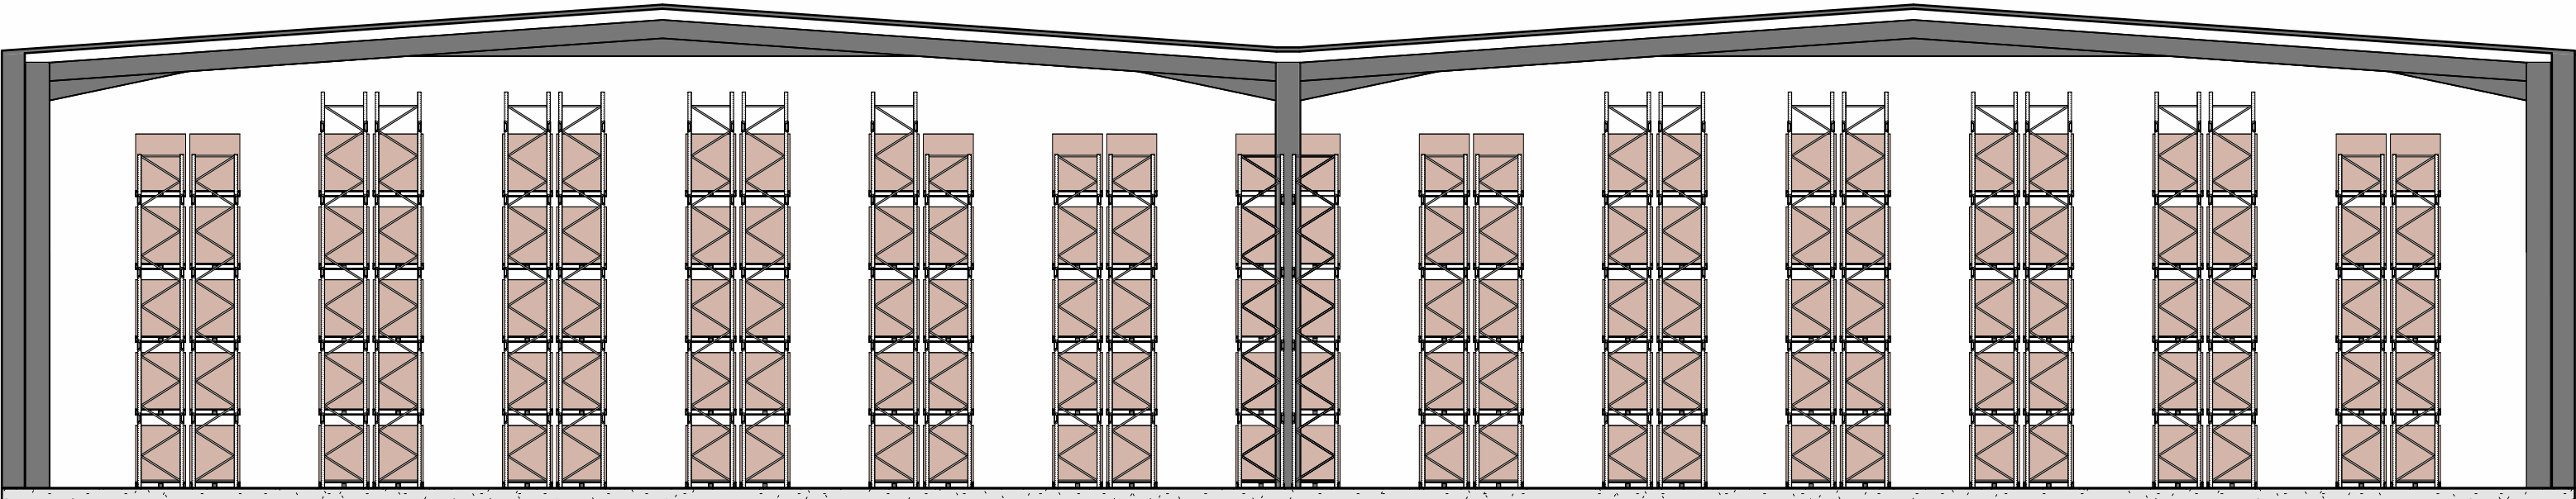

2 Elevation Under Roof Steels
1 : 150

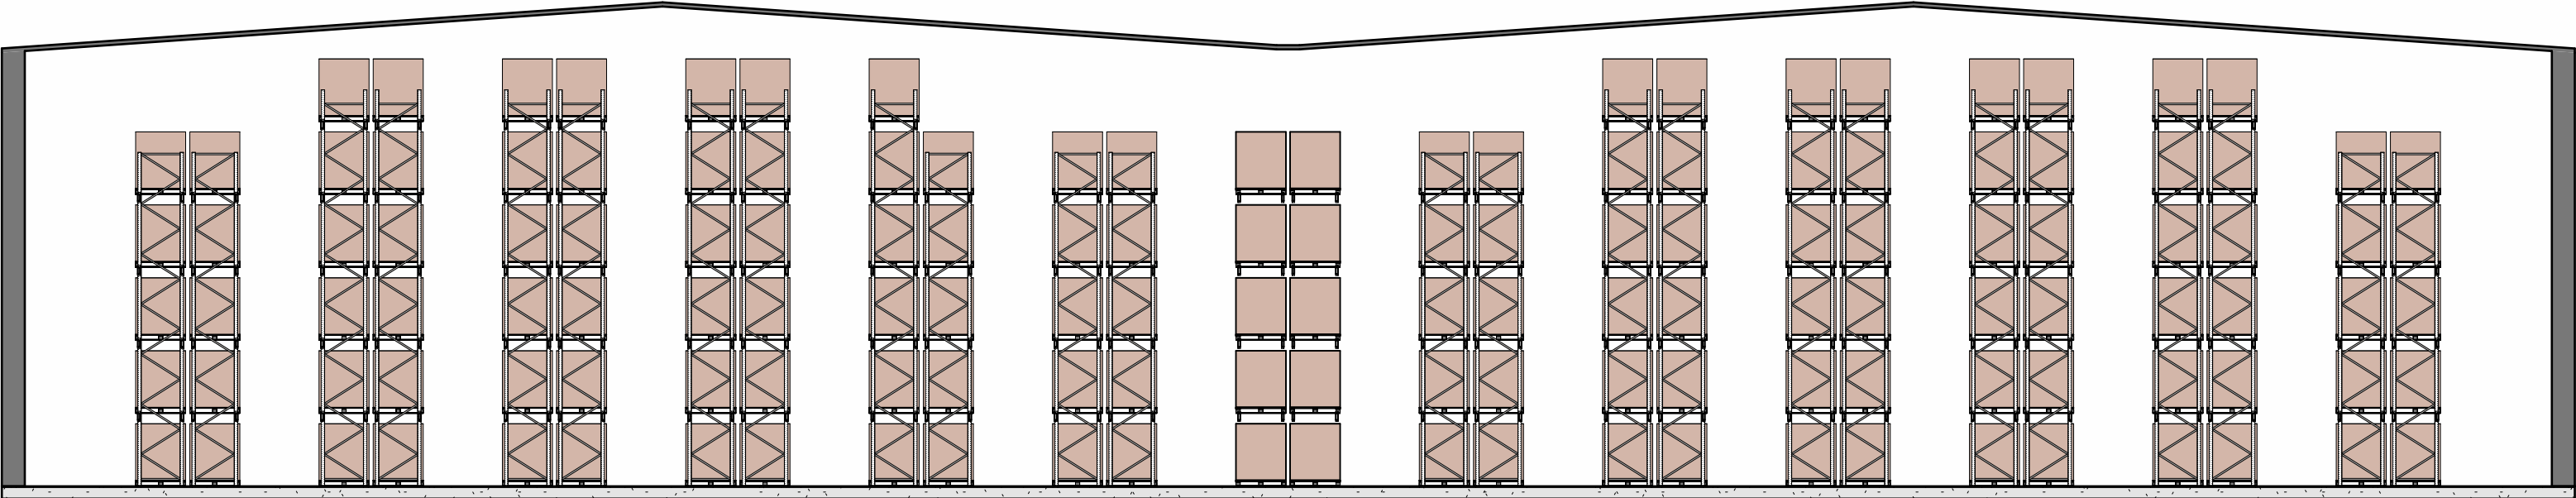

3 Elevation Between Roof Steels
1 : 150



SUBJECT TO A FULL SITE SURVEY

01	Initial Proposal	KM	13.06.25
Issue	Details	By	Date

The information contained within this drawing is confidential and is not to be disclosed to others without the written authority of SEC Storage



Status	Job No.	Option	Element	Drawing	Issue	Scale	Paper
PR 237360	G	GA	02	01	VAR	A1	



Unit A - Warehouse Elevations